




**01 WEST ELEVATION**  
SCALE: 1/8"=1'-0"

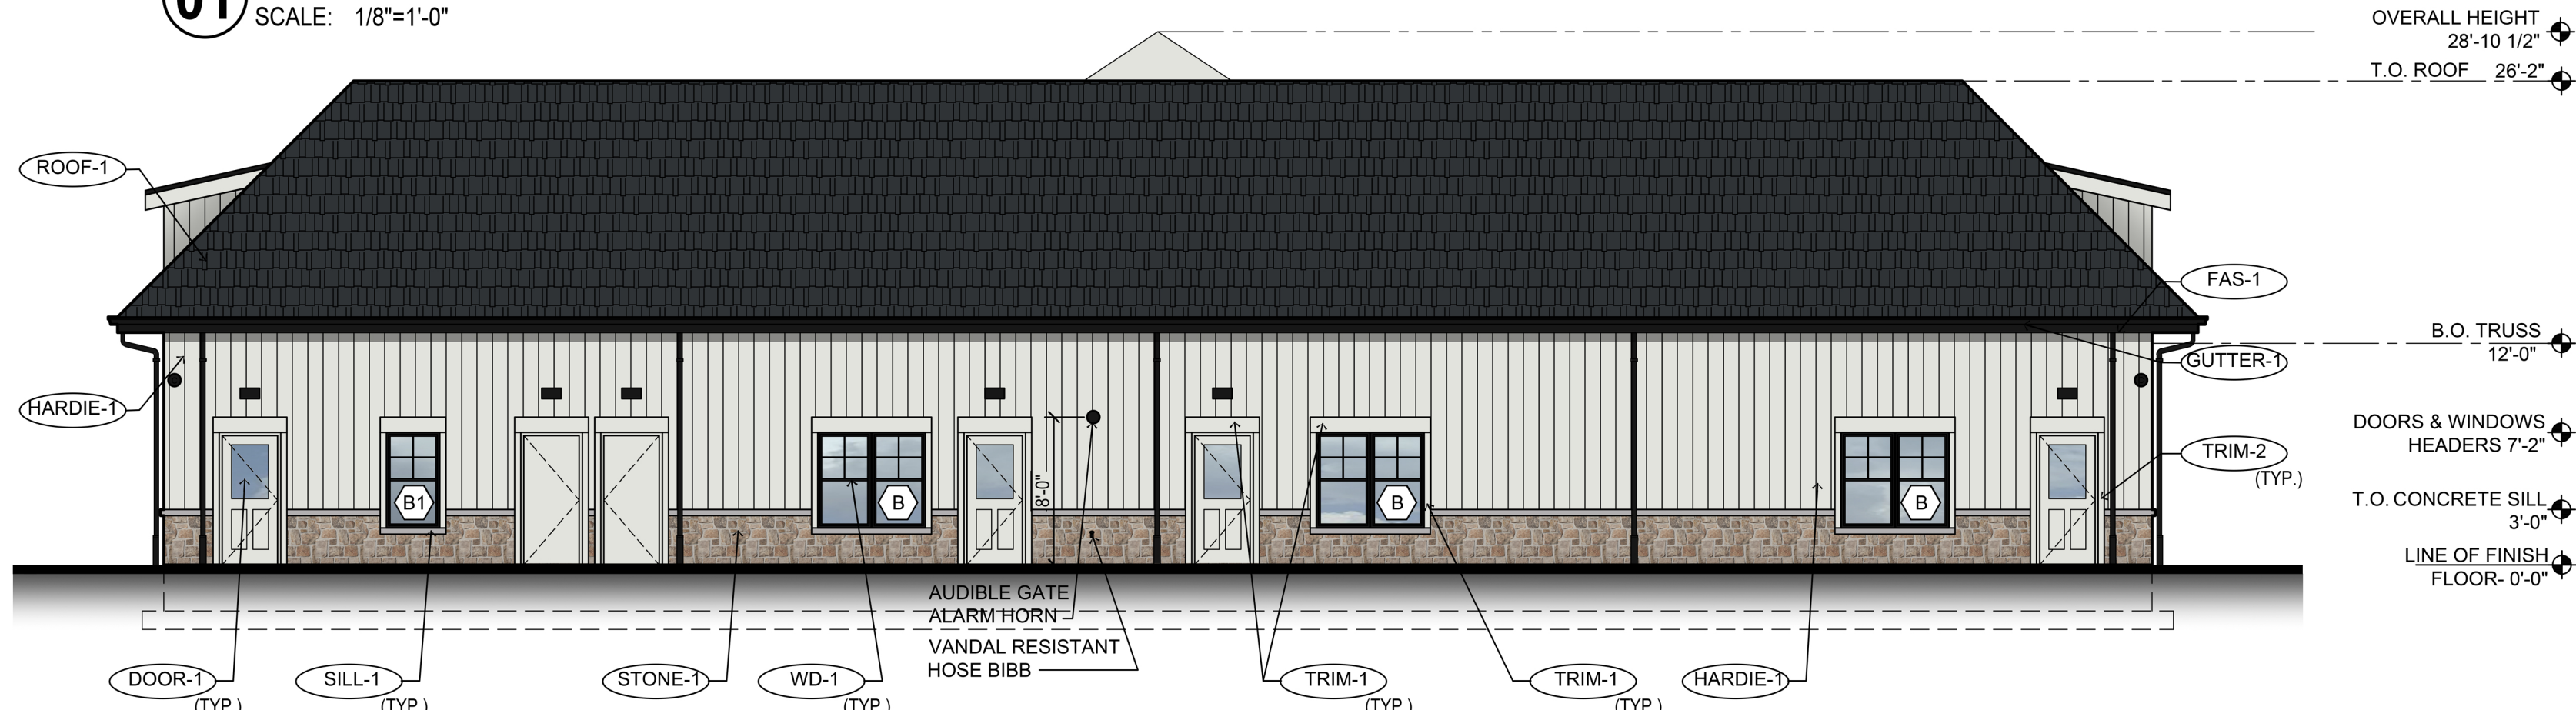

**02 EAST ELEVATION**  
SCALE: 1/8"=1'-0"

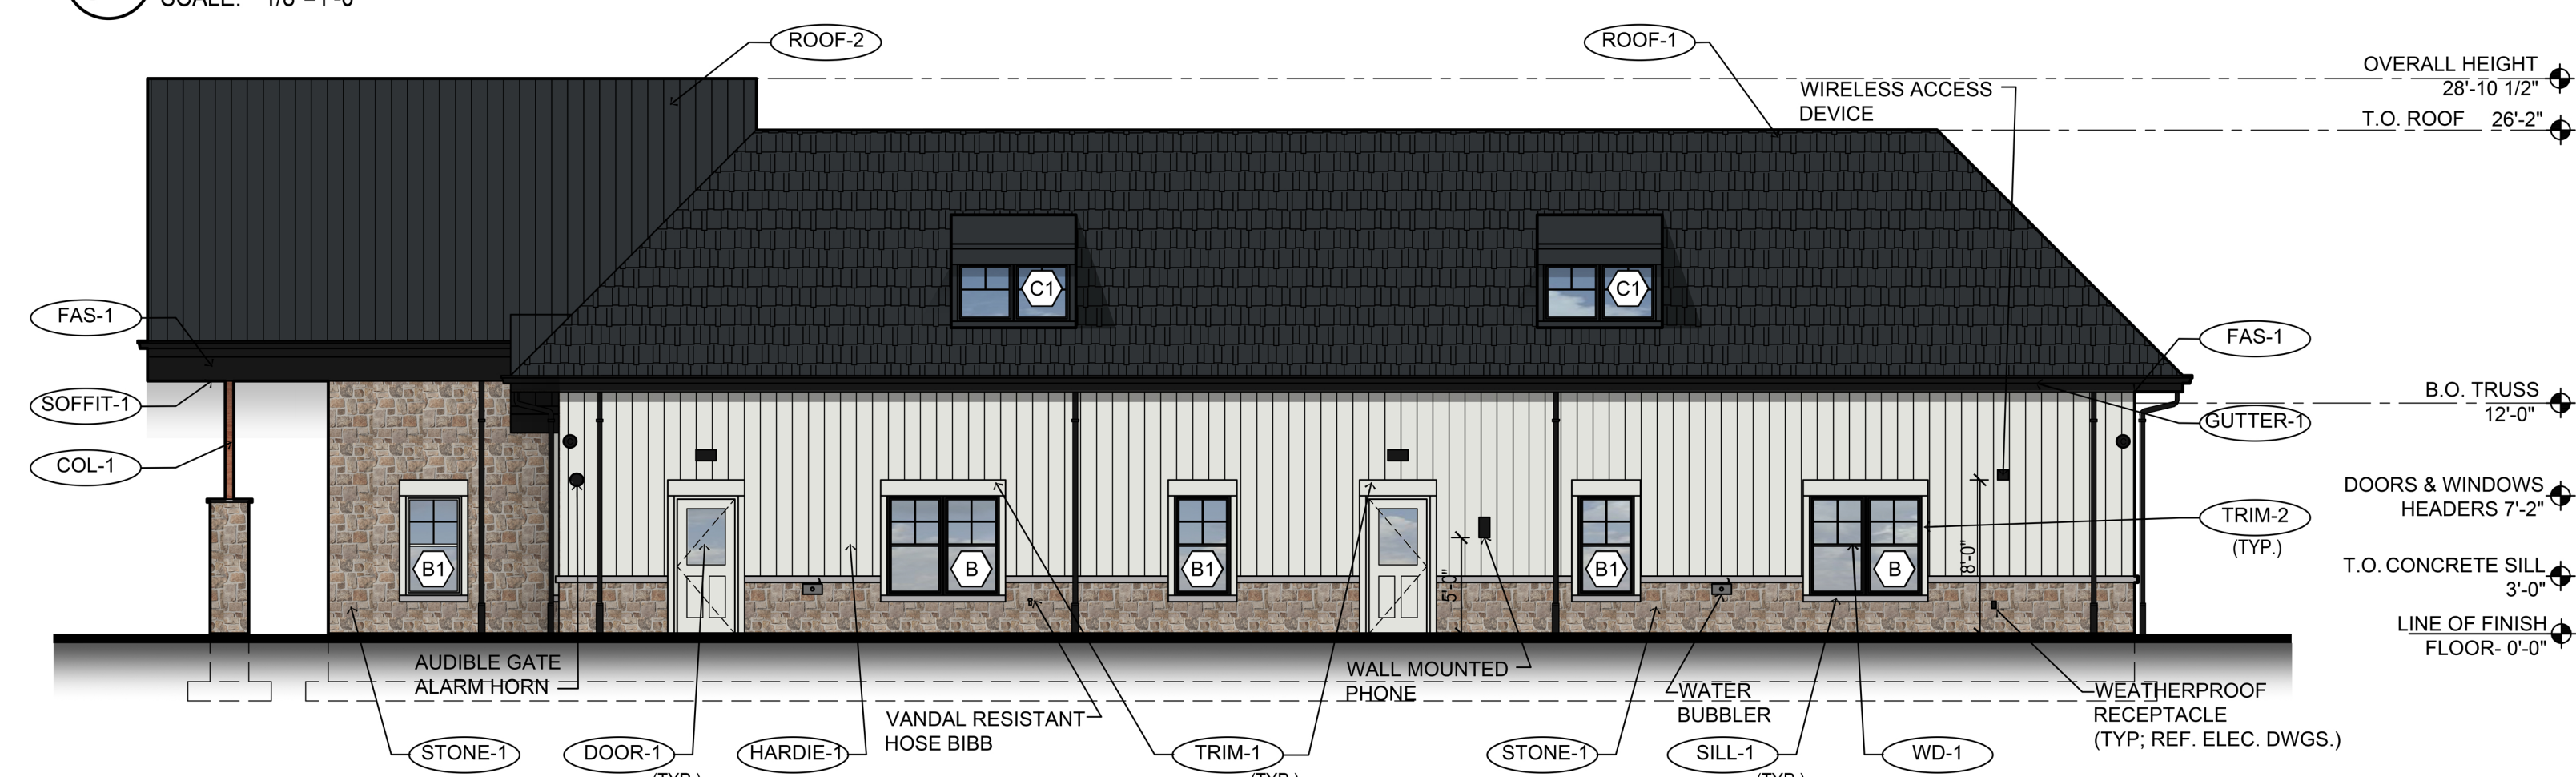

**03 SOUTH ELEVATION**  
SCALE: 1/8"=1'-0"

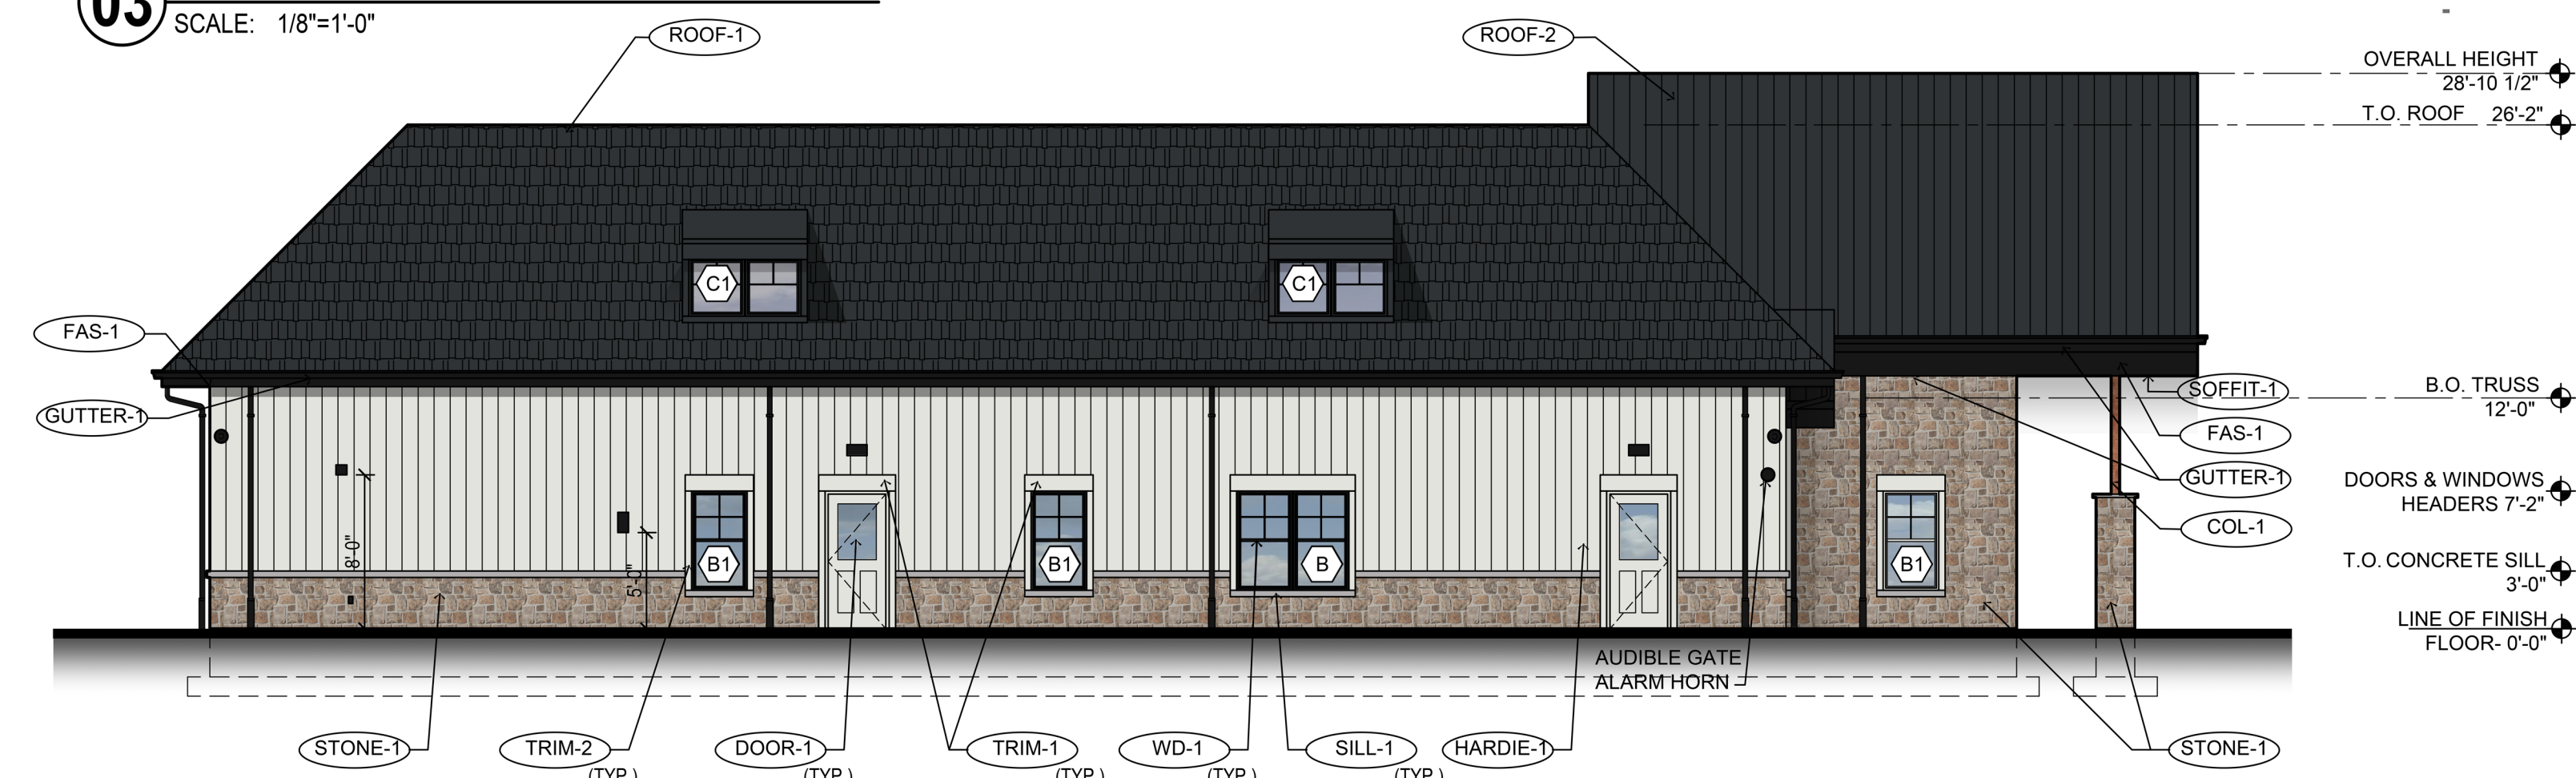

**04 NORTH ELEVATION**  
SCALE: 1/8"=1'-0"

EXTERIOR MATERIAL SCHEDULE			
LABEL	MANUFACTURER	SIZE / TYPE	FINISH / COLOR
SF-1	KAWNEER	TRIFAB 451T / 350 PER DOOR SCHEDULE	BLACK
DOOR-1	--	PER DOOR SCHEDULE	WHITE
WD-1	ANDERSEN	SINGLE-HUNG 100 SERIES PER WINDOW SCHEDULE	BLACK
STONE-1	BUECHEL STONE CORP.	STONE VENEER - CASTLE ROCK	ANTIQUE BRONZE COUNTRY
SILL-1	CUSTOM CAST STONE	SILLSL-4S 4'Hx5"W	NATURAL
GUTTER-1	PLYGEM	6" ALUMINUM TYPE 'K' W/ LEAF SCREEN AND 6" LEADERS	WHITE
TRIM-1	JAMES HARDIE	3/4" RUSTIC HARDIE TRIM BOARD 11.25"W	ARCTIC WHITE
TRIM-2	JAMES HARDIE	3/4" RUSTIC HARDIE TRIM BOARD 3.5"W	ARCTIC WHITE
TRIM-3	JAMES HARDIE	3/4" RUSTIC HARDIE TRIM BOARD 7.25"W	STONE BEACH
HARDIE-1	JAMES HARDIE	HARDIE PANEL VERTICAL SIDING	ARCTIC WHITE
SOFFIT-1	JAMES HARDIE	VENTED CEDARMILL SOFFIT	ARCTIC WHITE
COL-1	--	6" X 6" COLUMN WRAP	PRESSURE TREATED
ROOF-1	GAF	TIMBERLINE SHINGLE	CHARCOAL
ROOF-2	PAC-CLAD	--	BLACK
FAS-1	JAMES HARDIE	ALUMINUM SMOOTH FASCIA 10"W	BLACK

FINISH SCHEDULE NOTES:  
 1. G.C. SHALL VERIFY KNOX BOX MODEL(S) AND LOCATION(S) WITH AUTHORITY HAVING JURISDICTION PRIOR TO ORDERING AND INSTALLATION.  
 2. G.C. SHALL ENSURE ALL EXTERIOR FINISHES ARE INSTALLED AND FINISHED IN COMPLIANCE WITH MANUFACTURERS' WARRANTY REQUIREMENTS.

**CASCO**  
12 Sumner Drive, Suite 100, St. Louis, MO 63143 T: 314.821.1100

**ISSUE**

NO.	DATE	DESCRIPTION	INT.

**REVISION**

NO.	DATE	DESCRIPTION	INT.



Project: **GODDARD SCHOOL PROTOTYPE v.8.0**  
23620 INTERSTATE 30  
BRYANT, AR 72022

Project Number: 2505397 Scale: 1/8"=1'-0"  
 Drawn By: KMS Approved By: LAH

Drawing Name: **EXTERIOR ELEVATIONS**

Drawing Number: **A-201**

Initial Date: 01/29/2026

DESIGN PROFESSIONAL OF RECORD

DESIGN PROFESSIONAL  
DESIGN PROFESSIONAL LIC NUMBER