


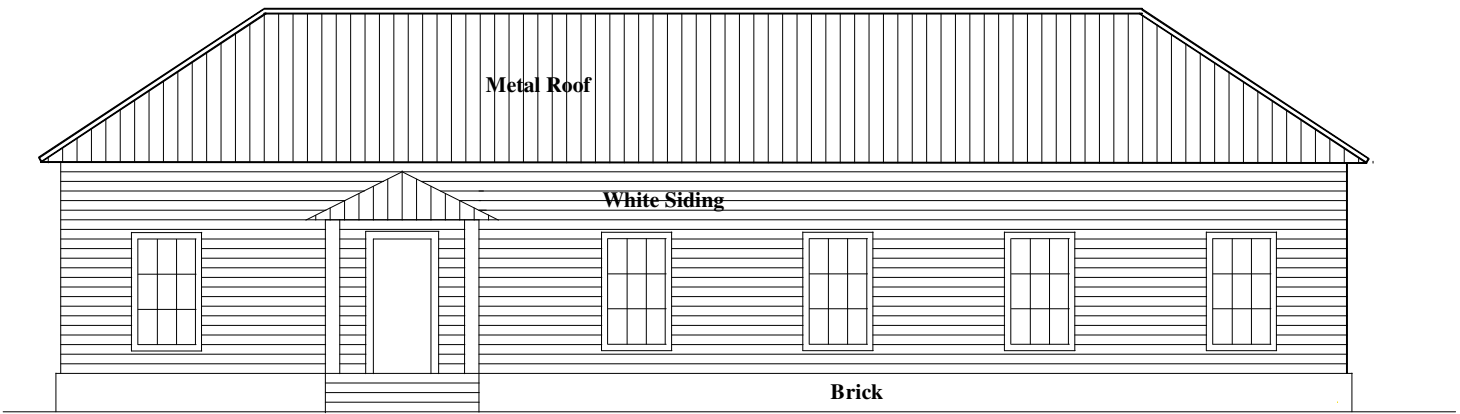
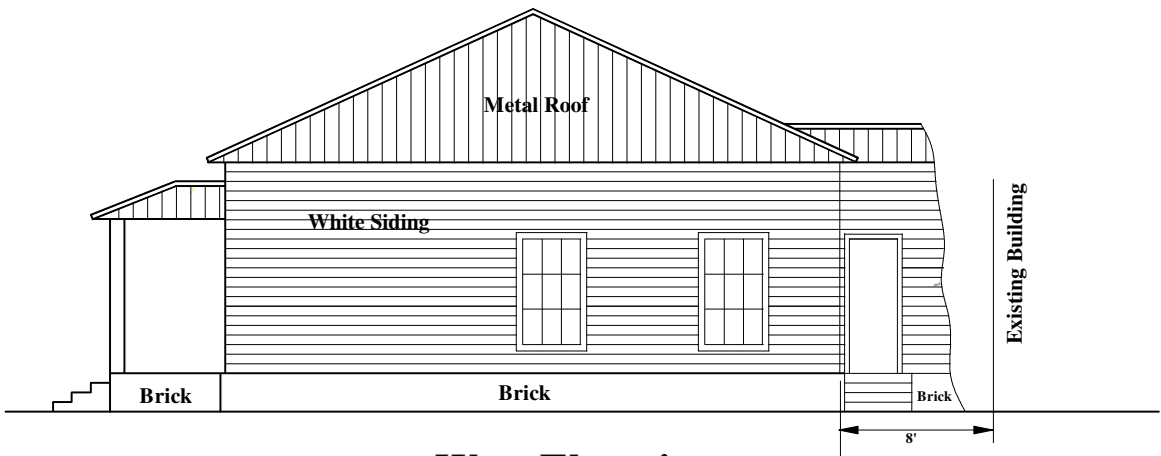


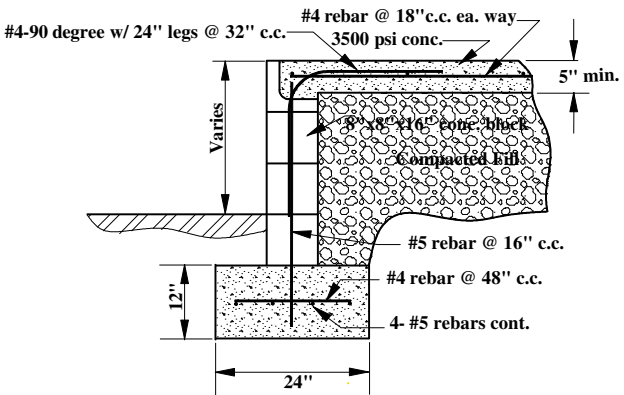

North Elevation

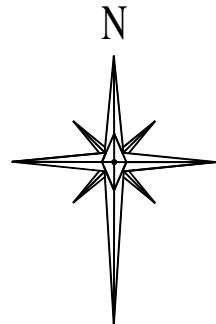

West Elevation

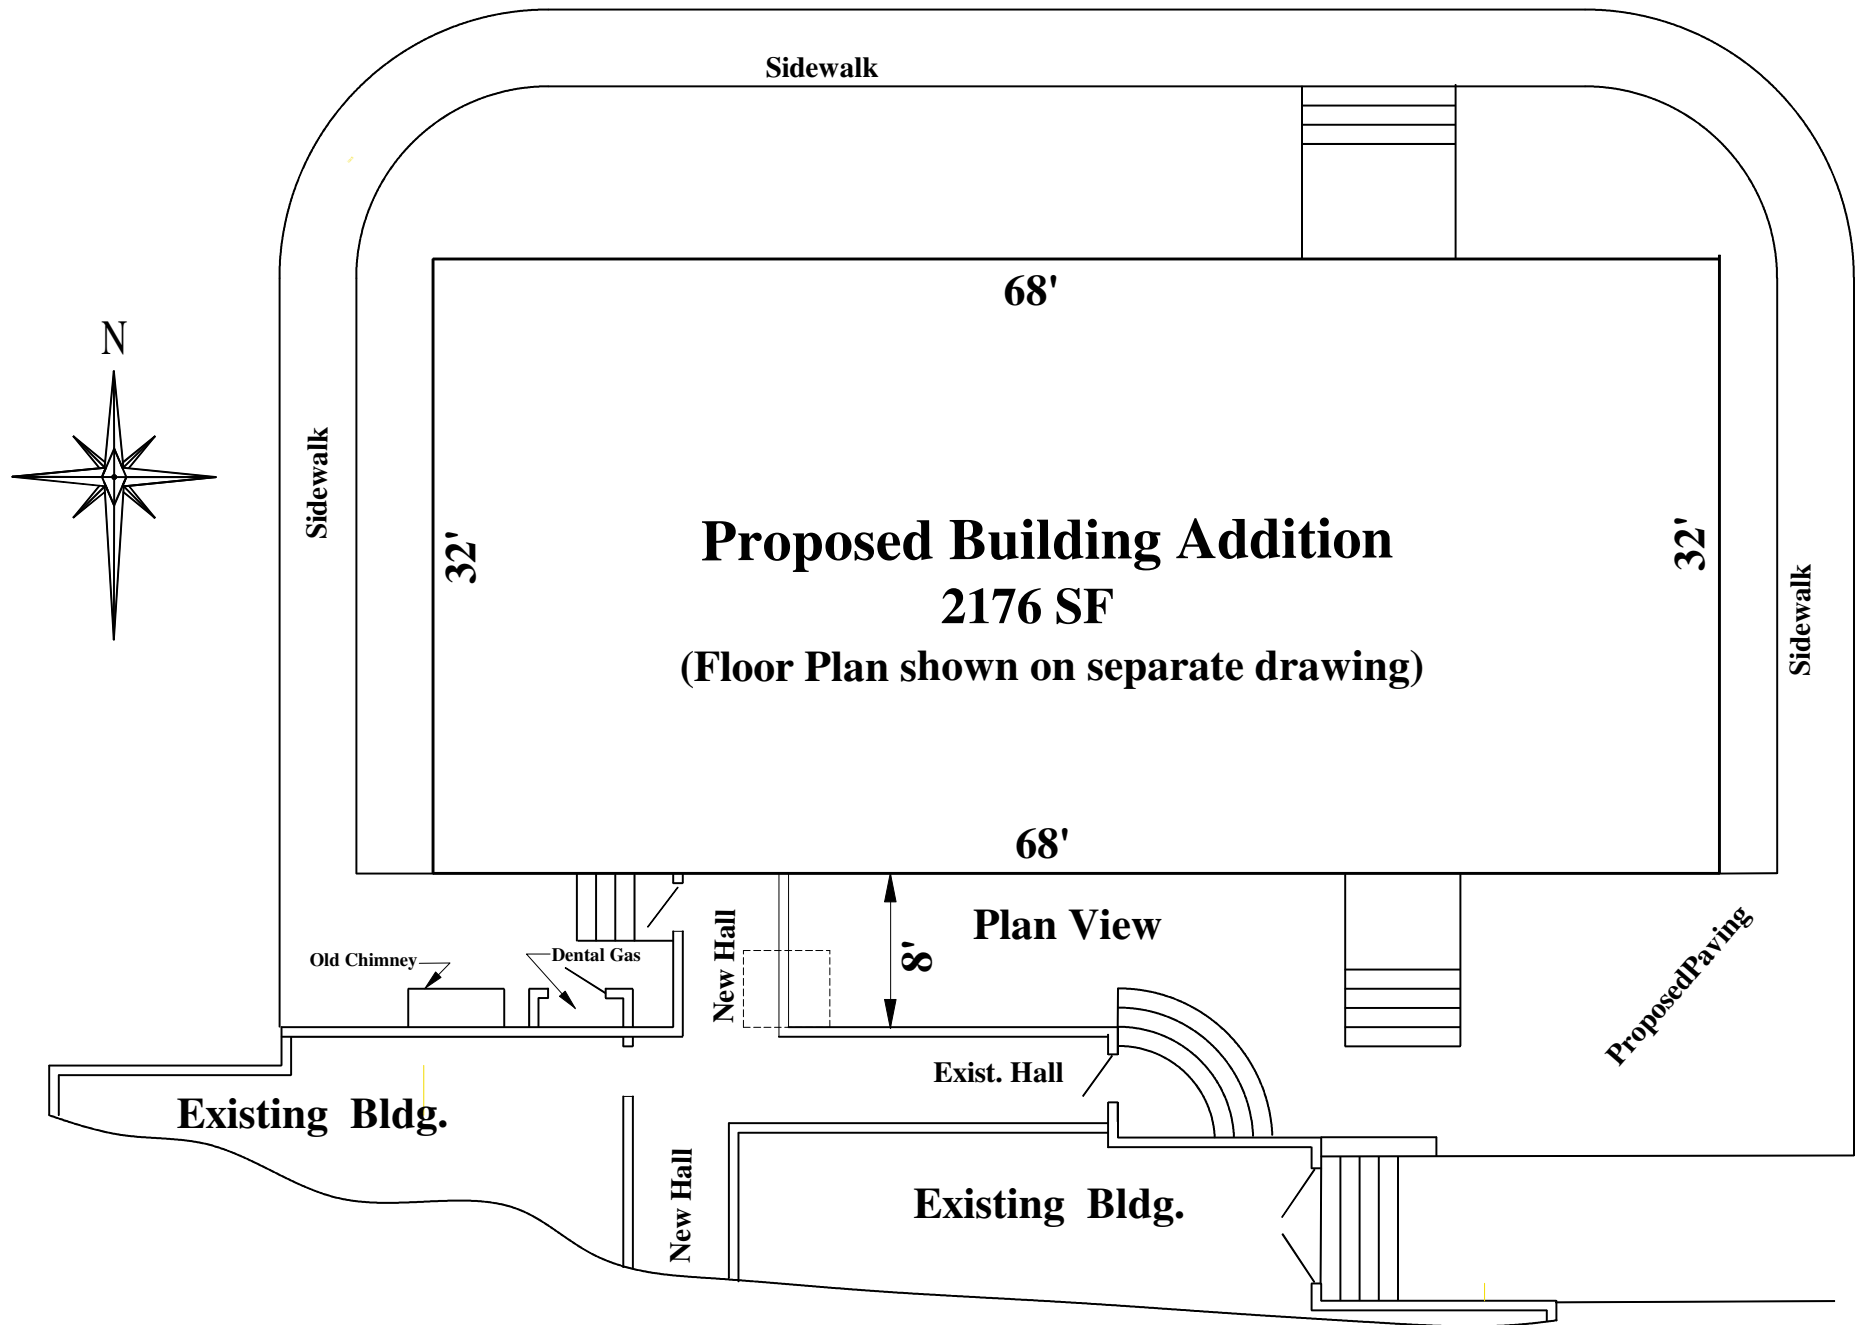

Typ. Foundation Section
N.T.S.

- Notes**
- 1) Reference Site Plan.
 - 2) Reference Floor Plan.
 - 3) Reference Survey.

Client	Dr. David Ouellette	HURRICANE VALLEY INC. <i>PROFESSIONAL ENGINEERING CONSULTANTS</i>	Ouellette Dental Clinic	
Job No.	16144		Elevations	
Date	8-1-2026	P.O. BOX 118 BRYANT, ARKANSAS 501-231-5136	Bryant, Arkansas	
Scale	1" = 10'		SHEET	1 OF 1