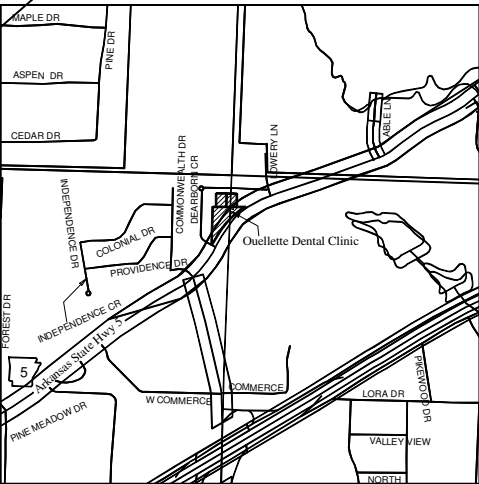
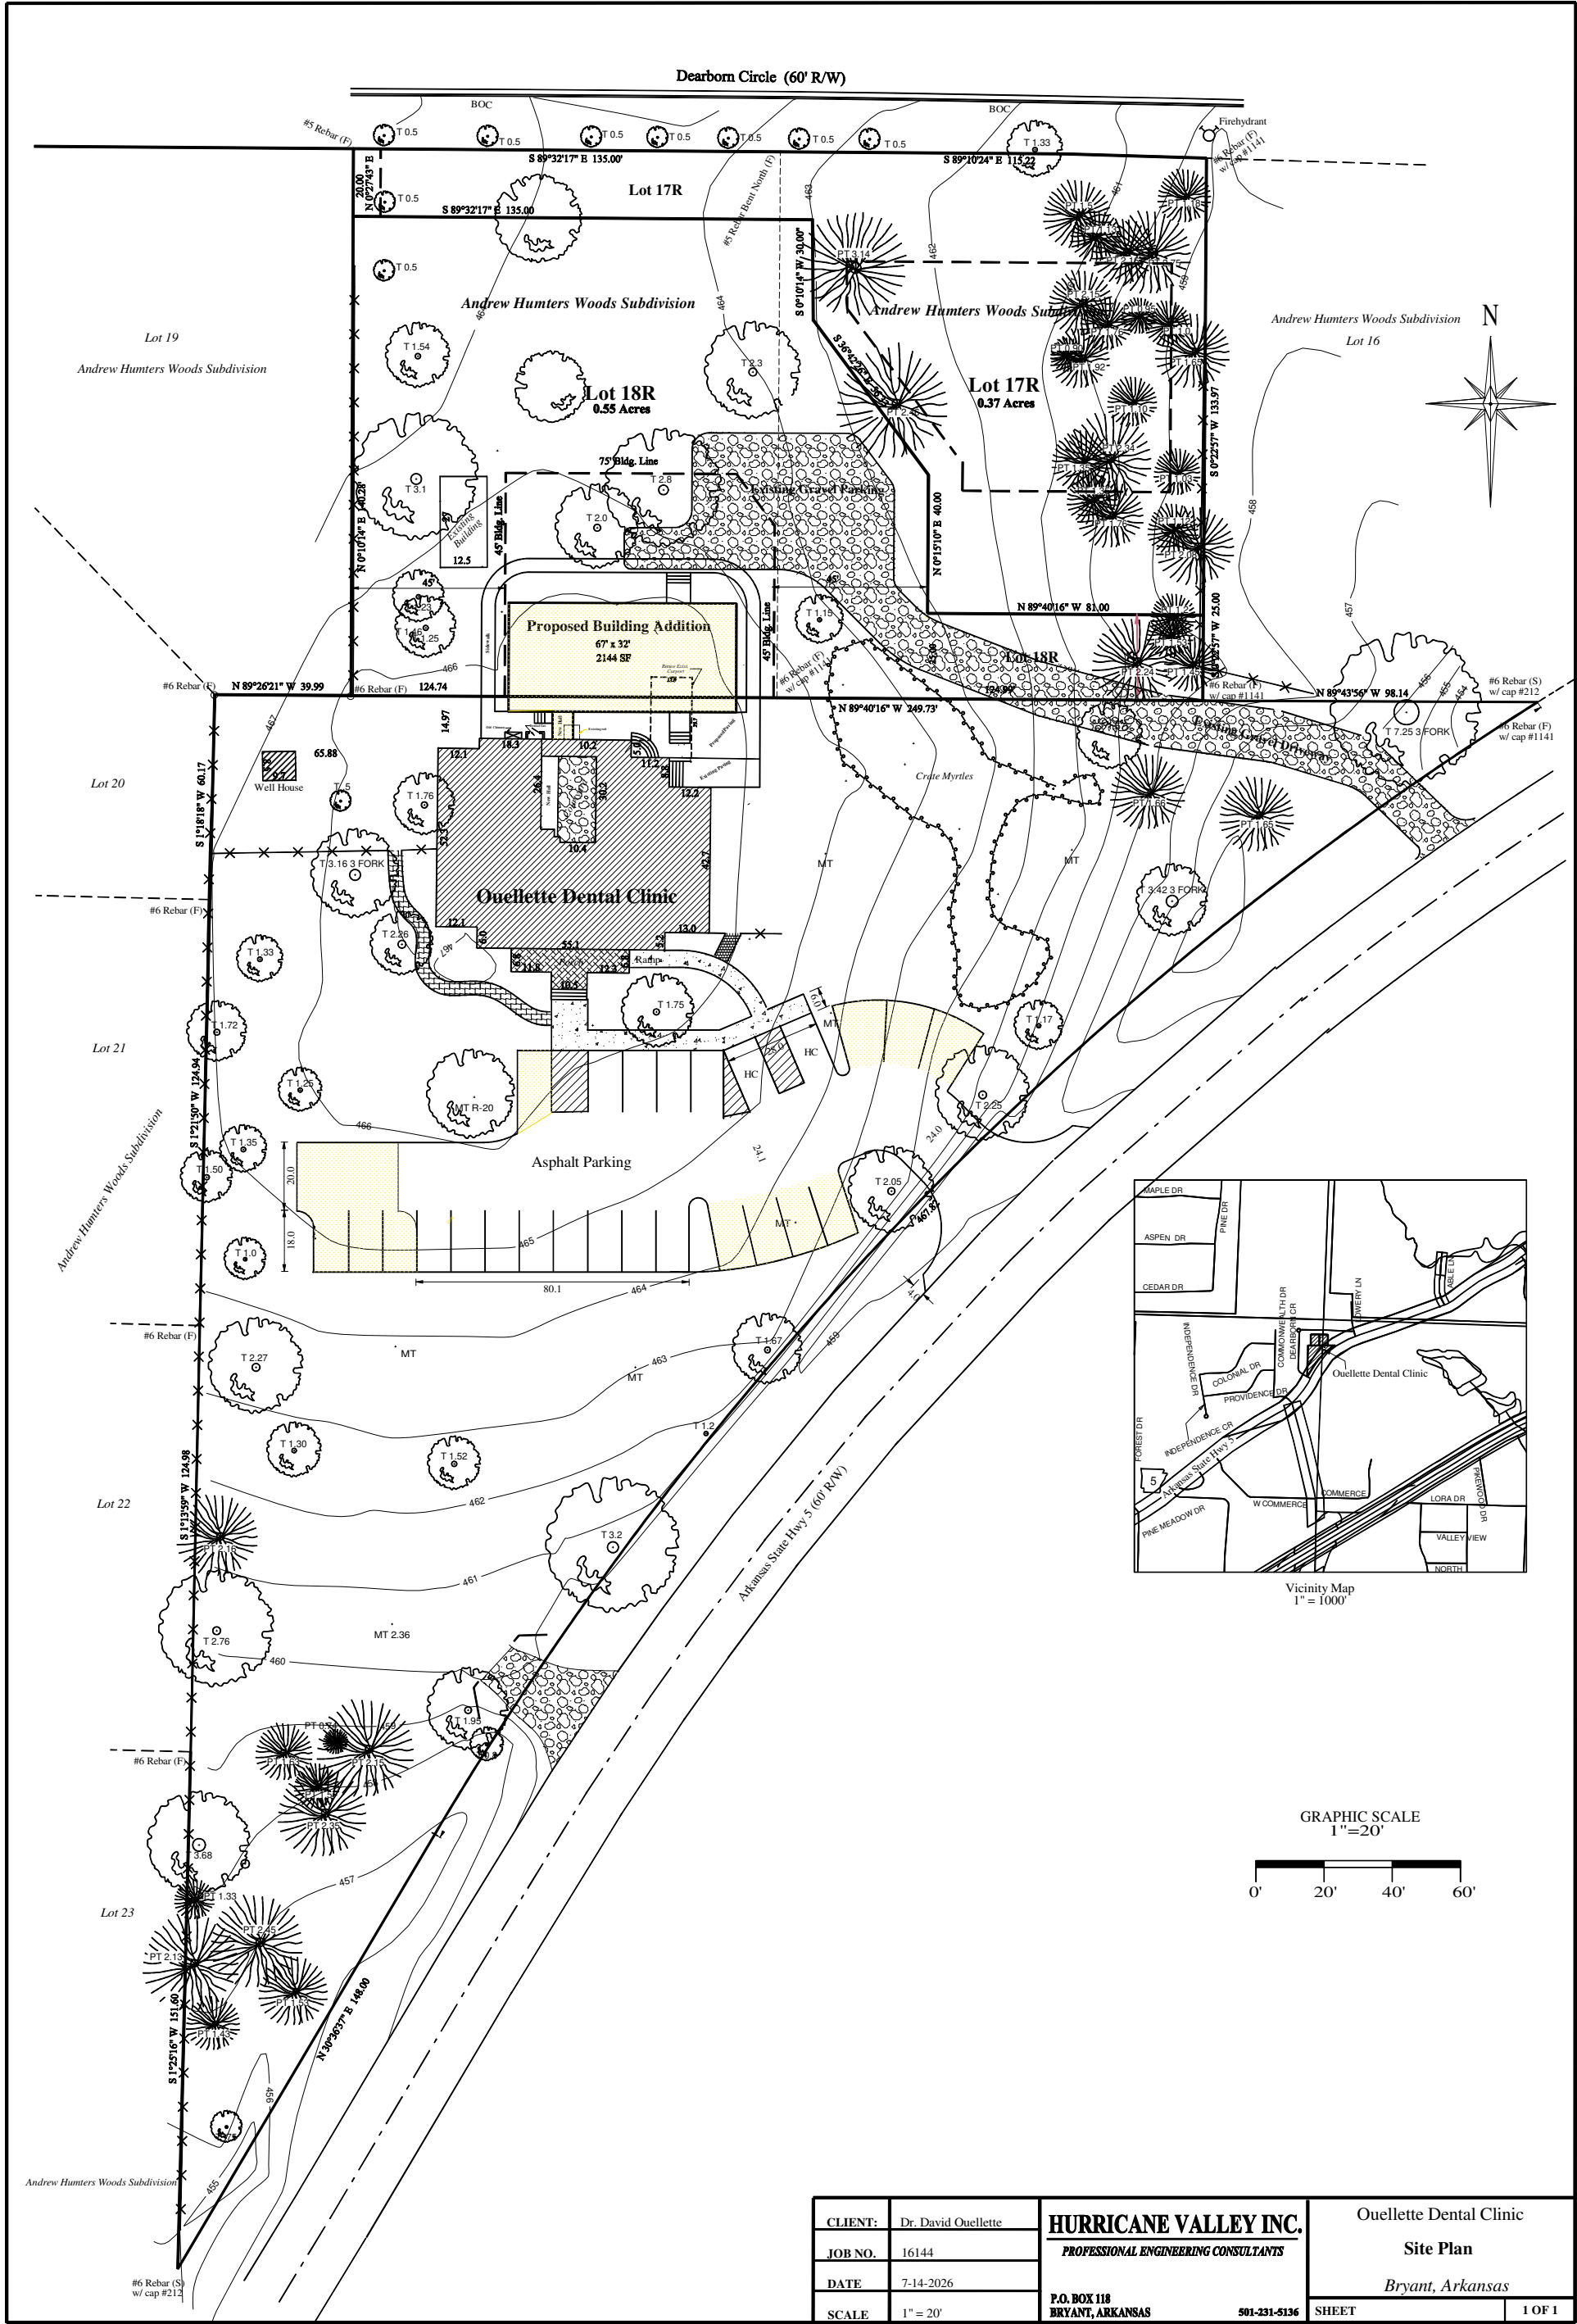


CLIENT:	Dr. David Ouellette	HURRICANE VALLEY INC. PROFESSIONAL ENGINEERING CONSULTANTS P.O. BOX 118 BRYANT, ARKANSAS 501-231-5136	Ouellette Dental Clinic	
JOB NO.	16144		Site Plan	
DATE	7-14-2026		Bryant, Arkansas	
SCALE	1" = 20'		SHEET	
			1 OF 1	