


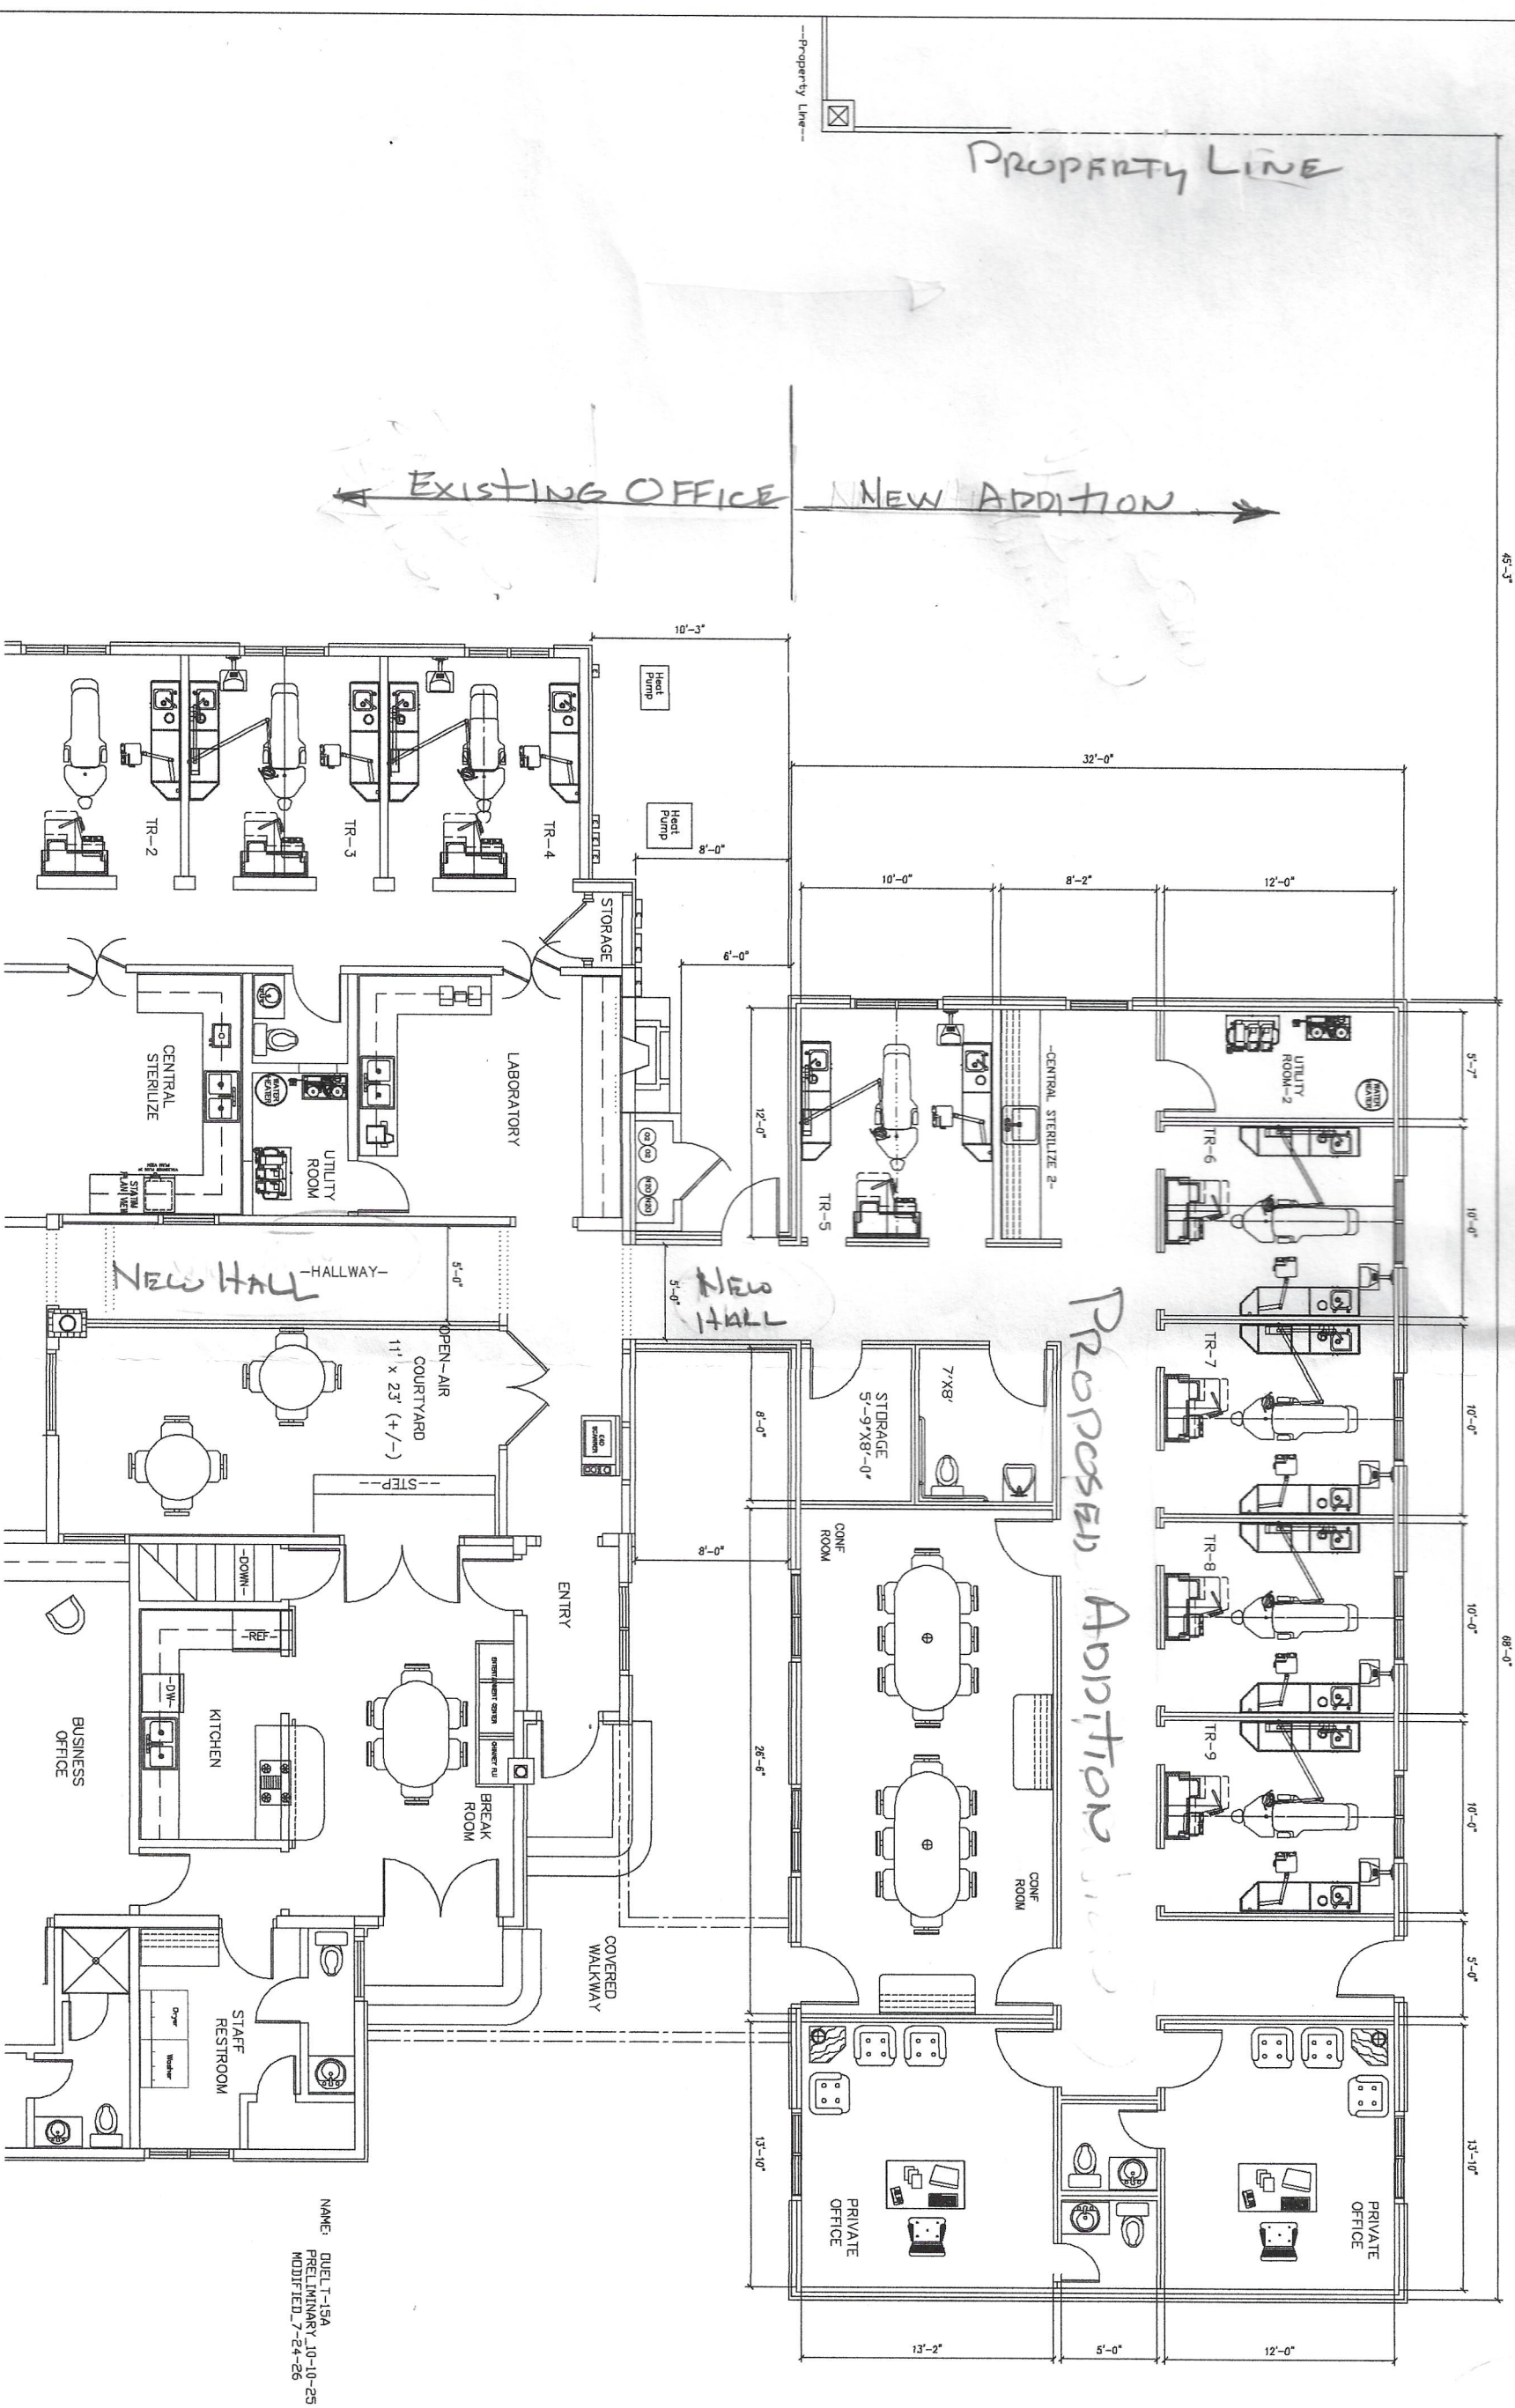

NAME: DUEL-T-15A
PRELIMINARY 10-10-25
MODIFIED 7-24-26

FLOOR PLAN
8/11/26

SULLIVAN Rep./
Equip. Specialist
For Quotes
CENTER:
PHONE:
501-650-4228

Project:
DR. DAVID-OUHELLETTE
BRYANT, ARKANSAS

—IMPORTANT NOTE—
PRELIMINARY LAYOUT Not intended for construction or installation.
Too be used for discussion purposes only!
ALL DIMENSIONS ARE SUBJECT TO JOB SITE VERIFICATIONS.

Drawing Name:
CUEL-T-15A
Date:
10-12-25
Drawn by:
Ron Sattler

Scale: Size
1/4"=1' D
SHEET
D1